




Department Schedule		
Level	Department	Area
BASEMENT		769 SF
LEVEL 1 - MAIN LEVEL	BUILDING SUPPORT	480 SF
LEVEL 1 - MAIN LEVEL	CIRCULATION	925 SF
LEVEL 1 - MAIN LEVEL	COLLECTIONS	7,454 SF
LEVEL 1 - MAIN LEVEL	COMPUTER	150 SF
LEVEL 1 - MAIN LEVEL	GALLERY	728 SF
LEVEL 1 - MAIN LEVEL	LOBBY	859 SF
LEVEL 1 - MAIN LEVEL	MEETING	265 SF
LEVEL 1 - MAIN LEVEL	MULTIPURPOSE	812 SF
LEVEL 1 - MAIN LEVEL	STAFF	1,889 SF
LEVEL 2 - HISTORIC SOCIETY	HISTORICAL SOCIETY	651 SF
		14,982 SF

FLOOR SF OF ADDITION: 6698 SF

FLOOR SF OF EXISTING (MINUS BAY AREAS): 7464 SF
 FLOOR SF BASEMENT: 771 SF

Collections Schedule	
Name	Area
ADULT COLLECTIONS	2,337 SF
ADULT NEW	703 SF
PICTURE BOOKS	379 SF
PRE-LITERACY FAMILY ROOM	557 SF
YA	794 SF
YOUTH COLLECTIONS	2,683 SF
	7,454 SF

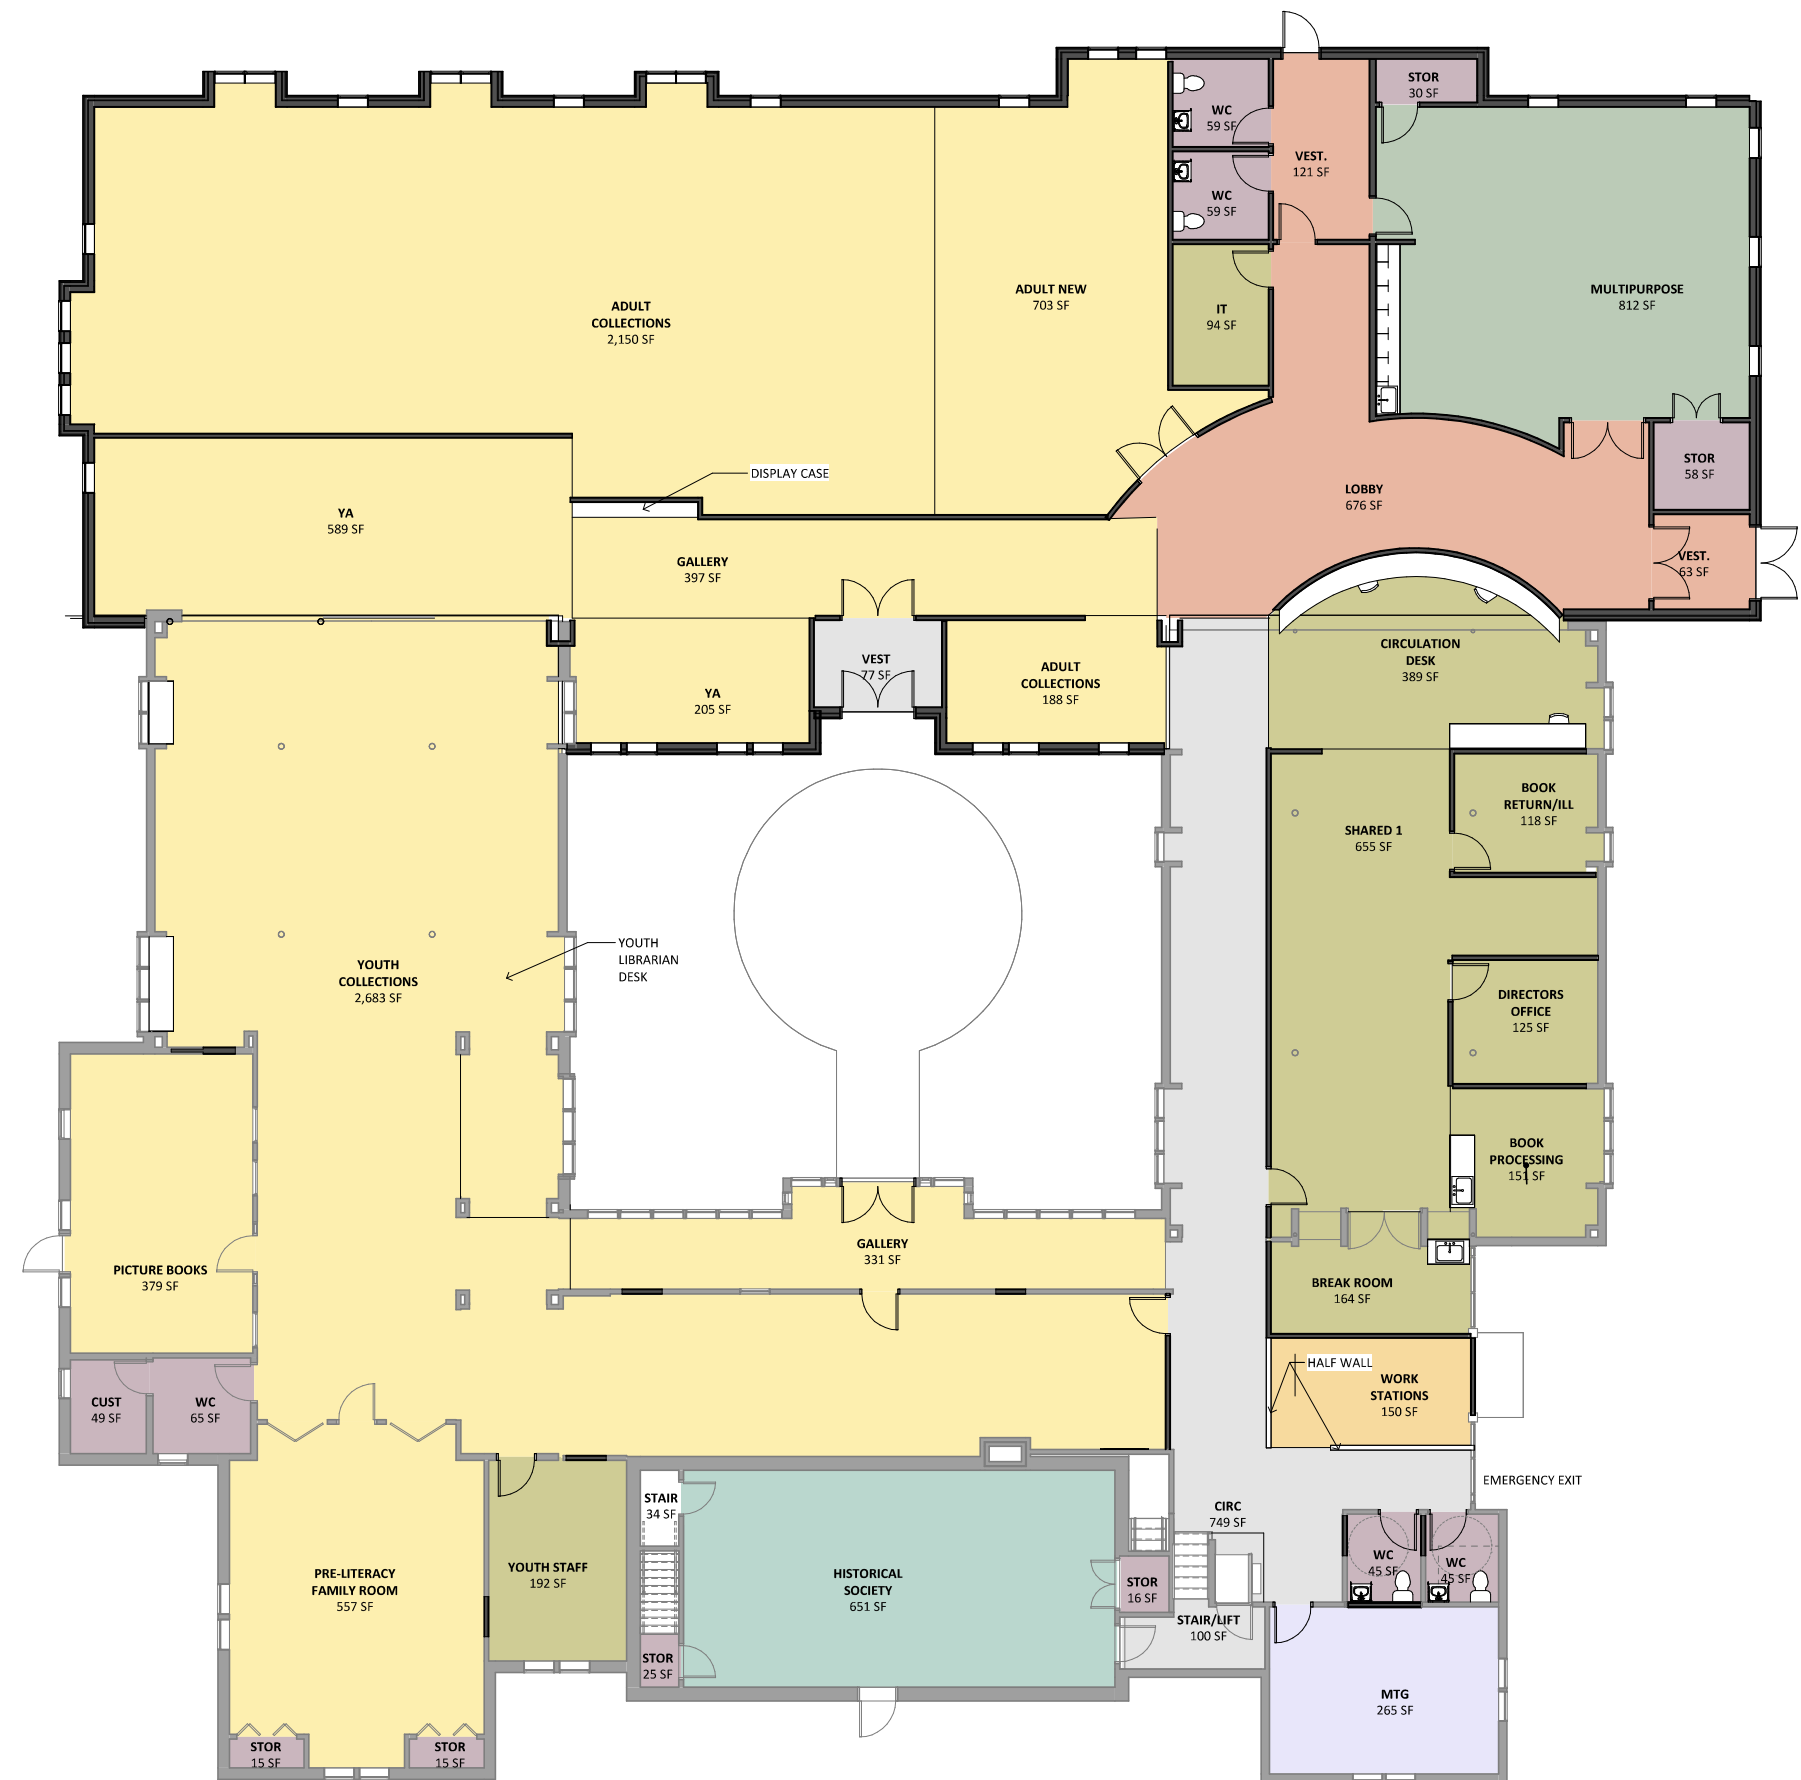

SCHEMATIC PLAN

6/29/2026 scale: ~~1/8" = 1'-0"~~

DOROTHY ALLING MEMORIAL LIBRARY

1 LEVEL 1 - MAIN LEVEL
 SCALE: ~~1/8" = 1'-0"~~